


THIS DRAWING IS PROTECTED BY COPYRIGHT AND THE INFORMATION CONTAINED THEREIN IS CONFIDENTIAL. THE DRAWING MAY NOT BE COPIED AND THE INFORMATION CONTAINED THEREIN MAY NOT BE USED OR DISCLOSED EXCEPT WITH THE WRITTEN PERMISSION OF AND IN A MANNER PERMITTED BY THE PROPRIETORS, COMMTEL NETWORKS PRIVATE LIMITED.

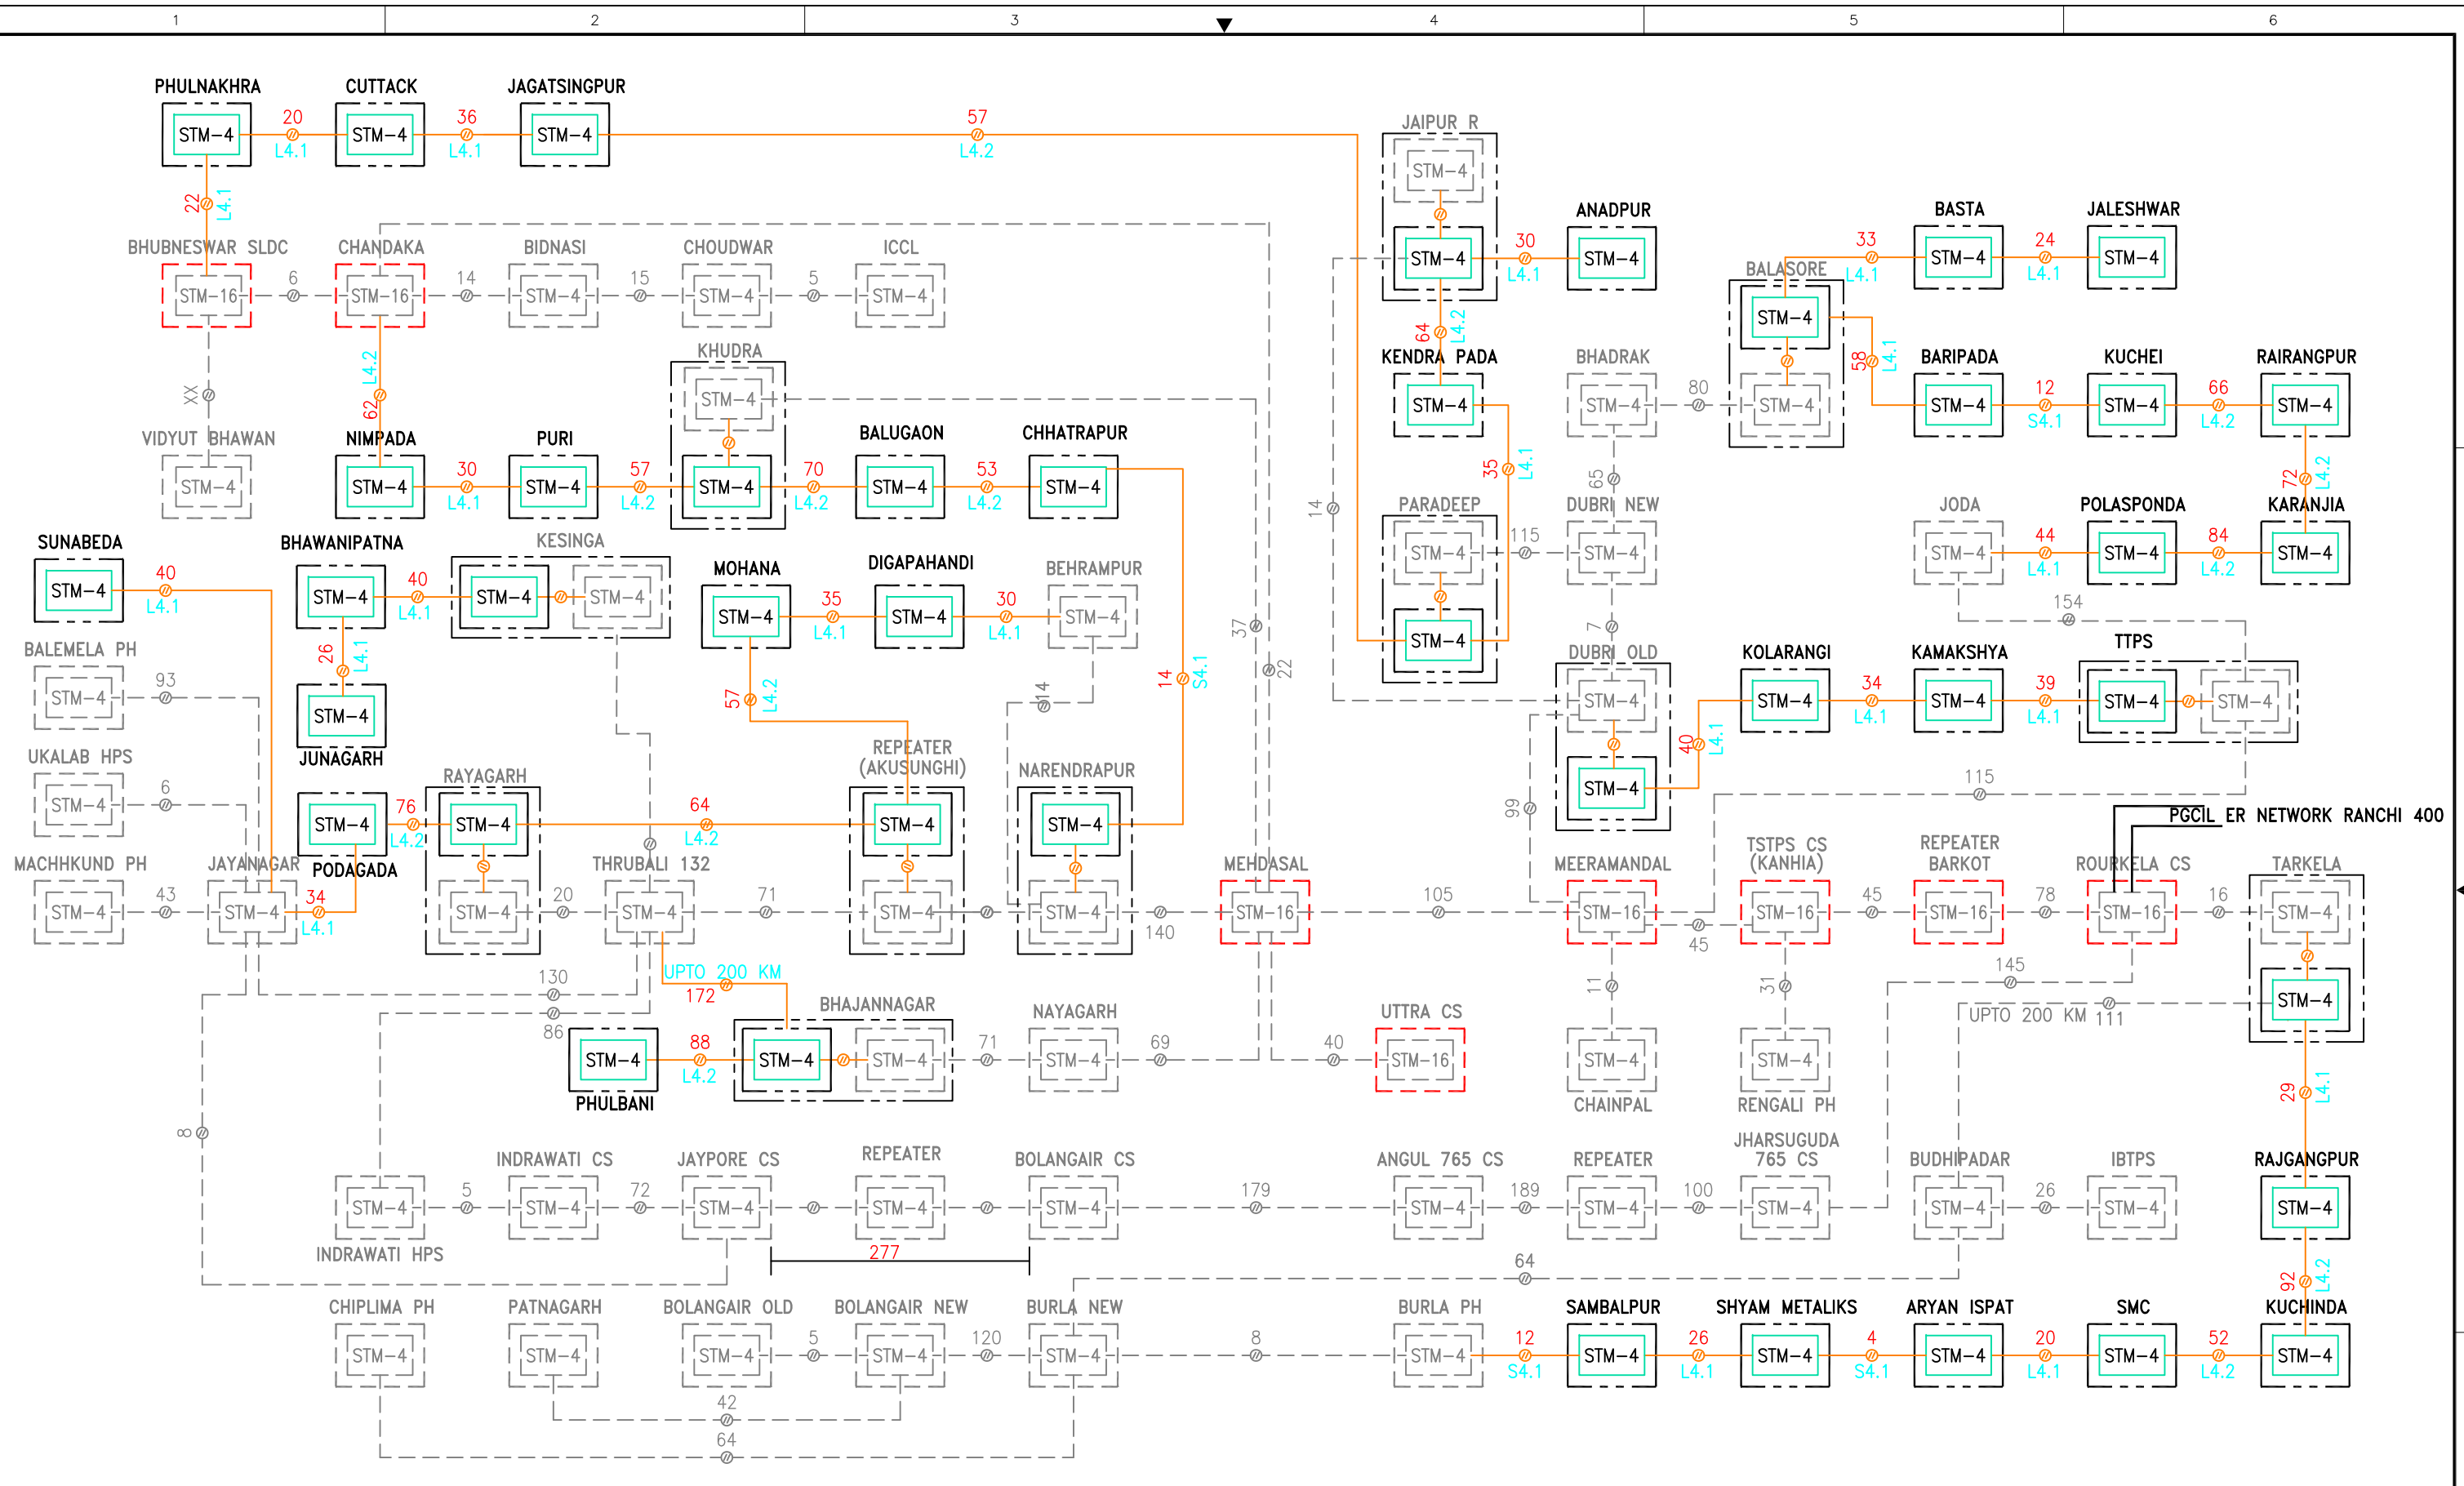

LEGENDS:

- : STM-4 (1+1) MSP LINK
- : EXISTING LINK
- : SDH STM-4 NODE
- : EXIST. SDH STM-4 NODE
- : EXIST. SDH STM-16 NODE

ABBREVIATIONS:

STM : SYNCHRONOUS TRANSPORT MODULE

NOTES:

...

FOR CUSTOMER APPROVAL	18.04.17	BB	KT	PSP	
REV.	DESCRIPTION	DATE	DWN	CHK.	APPR.

ODISHA POWER TRANSMISSION CORPORATION LTD.

PROJECT NAME: **COMMUNICATION EQUIPMENT PACKAGE I & II**

TITLE: **NETWORK CONFIGURATION DIAGRAM OF OPTCL**

SCALE: N.T.S	DWG SIZE: A3	THIS IS A CAD DRAWING AND MUST NOT BE ALTERED MANUALLY	REV.
CAD FILE: CT T1140 D 01001	DWG NO.: CT-T1140-ED-01001	SHT 1 OF 1	

